


CAPITAL & BASE
ATTACHED
ALL COLUMNS SHIPPED
IN HALF-UNITS
COLUMN WILL FIT UP TO:
7½" SQ. BEAM
Ø7½" COLUMN

CSQ08

*FIBERGLASS
TECHNOLOGIES, INC.*

1610 Hanford St., Levittown, PA * (215) 943-4567 * FAX (215) 943-4540

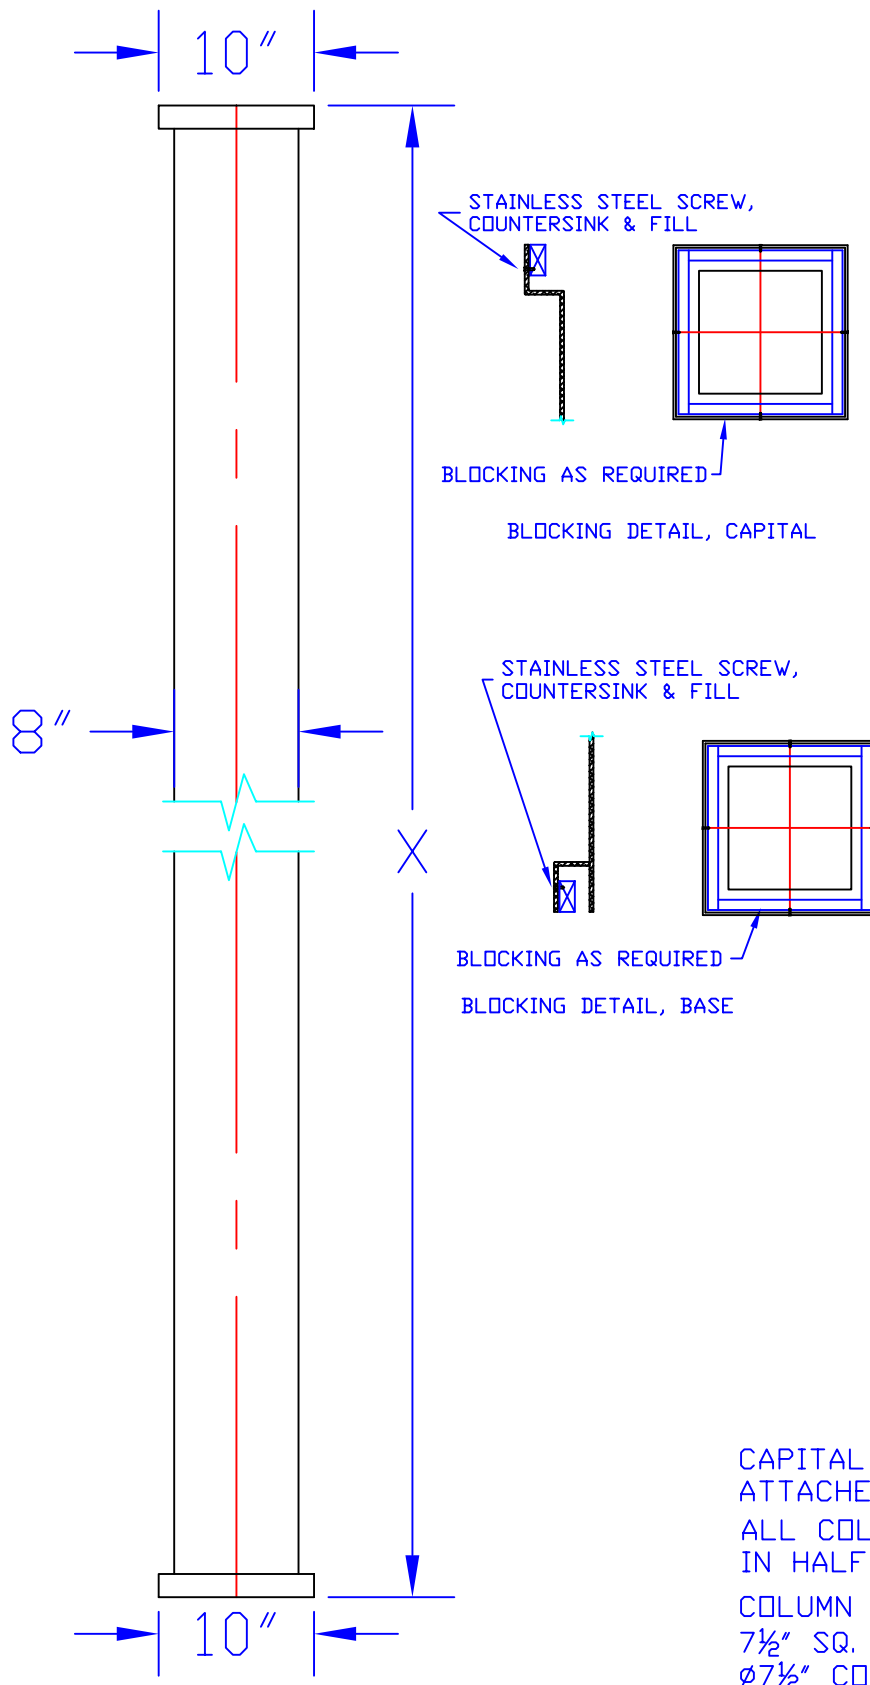

CAPITAL & BASE
 ATTACHED
 ALL COLUMNS SHIPPED
 IN HALF-UNITS
 COLUMN WILL FIT UP TO:
 7½" SQ. BEAM
 Ø7½" COLUMN

CSQ08A

FIBERGLASS
 TECHNOLOGIES, INC.

1610 Hanford St., Levittown, PA * (215) 943-4567 * FAX (215) 943-4540