

STAINLESS STEEL SCREW,  
COUNTERSINK & FILL

BLOCKING AS REQUIRED  
BLOCKING DETAIL, CAPITAL

STAINLESS STEEL SCREW,  
COUNTERSINK & FILL

BLOCKING AS REQUIRED  
BLOCKING DETAIL, BASE

1'-2"


X

CAPITAL & BASE  
ATTACHED  
ALL COLUMNS SHIPPED  
IN HALF-UNITS  
COLUMN WILL FIT UP TO:  
13½" SQ. BEAM  
Ø13½" COLUMN

CSQ14

*FIBERGLASS  
TECHNOLOGIES, INC.*

1610 Hanford St., Levittown, PA \* (215) 943-4567 \* FAX (215) 943-4540

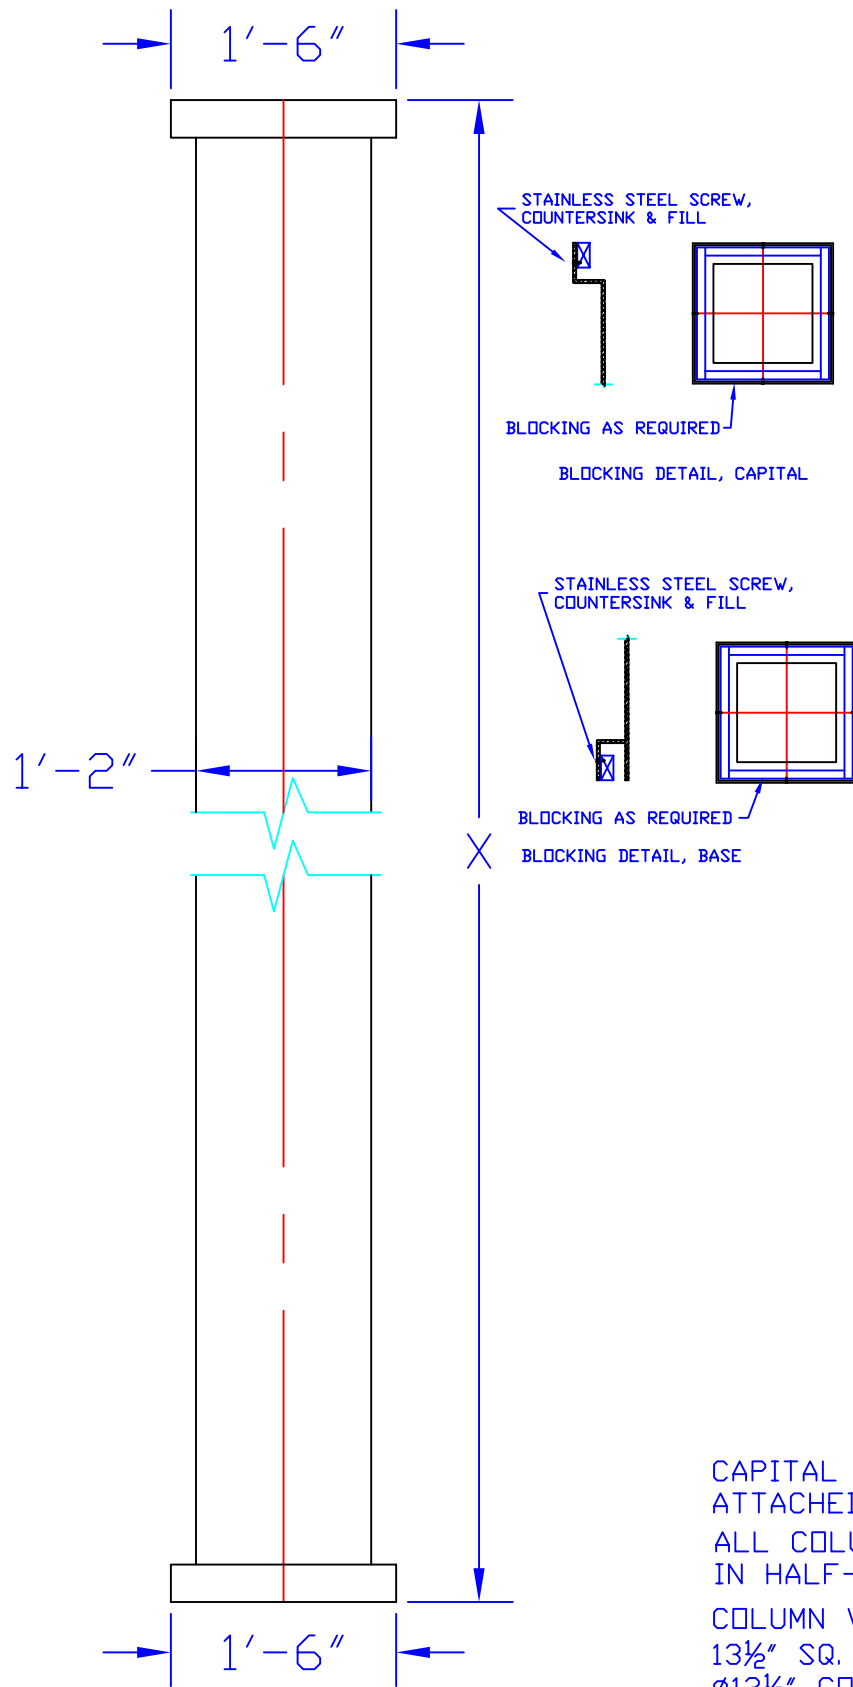

CAPITAL & BASE  
 ATTACHED  
 ALL COLUMNS SHIPPED  
 IN HALF-UNITS  
 COLUMN WILL FIT UP TO:  
 13½" SQ. BEAM  
 Ø13½" COLUMN

CSQ14A

FIBERGLASS  
 TECHNOLOGIES, INC.

1610 Hanford St., Levittown, PA \* (215) 943-4567 \* FAX (215) 943-4540