



1'-4"

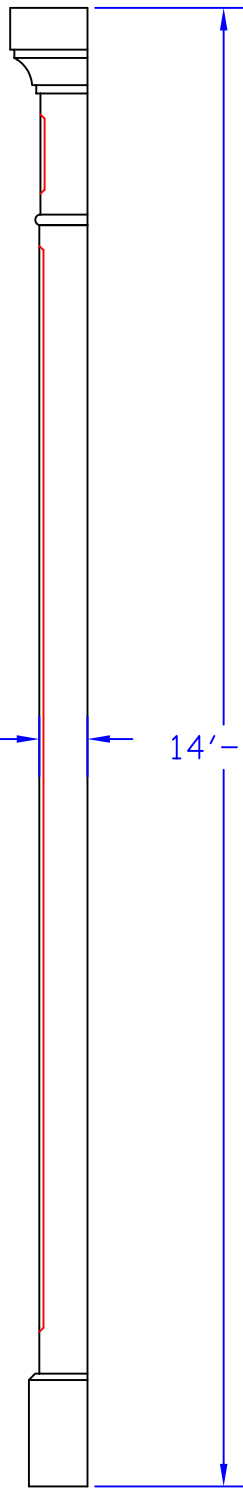

6"


14'-9"

STAINLESS STEEL SCREW,  
COUNTERSINK & FILL

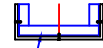

BLOCKING AS REQUIRED  
BLOCKING DETAIL, CAPITAL

STAINLESS STEEL SCREW,  
COUNTERSINK & FILL

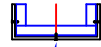

BLOCKING AS REQUIRED  
BLOCKING DETAIL, BASE

CAPITAL SEPARATE,  
BASE ATTACHED

PLR16

FIBERGLASS  
TECHNOLOGIES, INC.

1610 Hanford St., Levittown, PA \* (215) 943-4567 \* FAX (215) 943-4540